


# BASEMENT

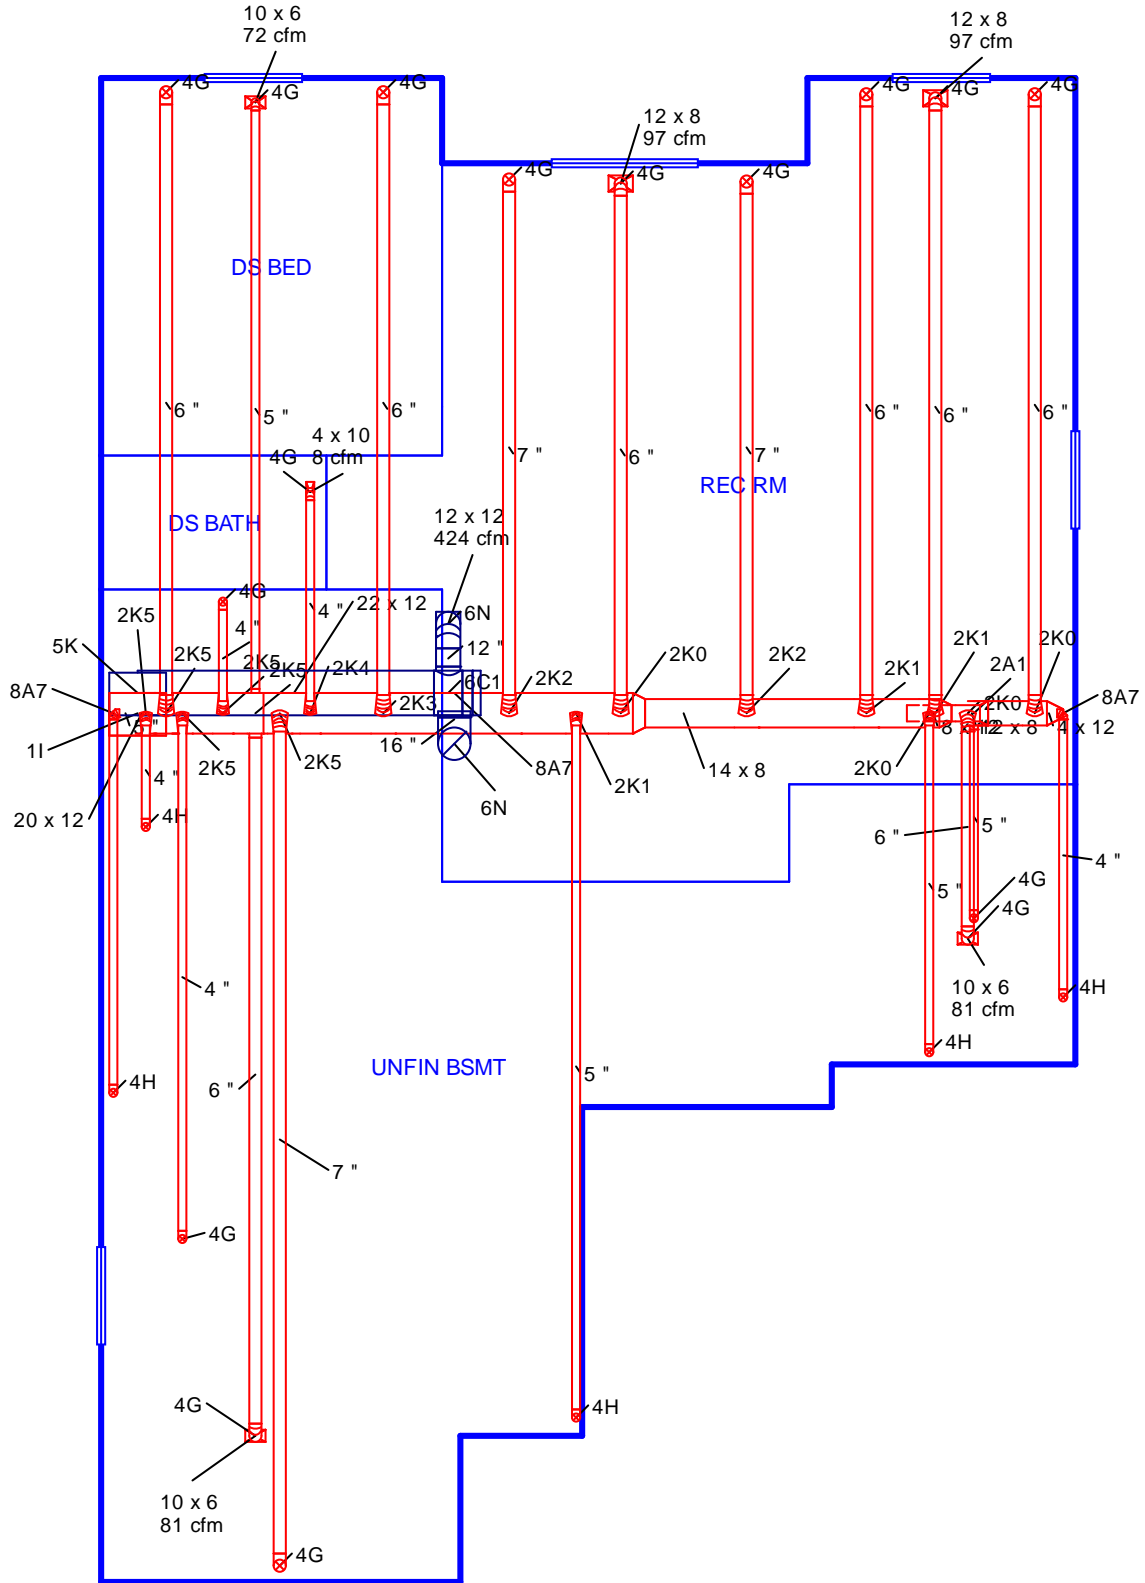


Job #: PLAN 3007 FORT COLLINS W/ FI...  
Performed by JOHN C. for:  
VILLAGE HOMES

**EASTSIDE HEATING & AIR CONDITIO...**


10381 E 106TH AVE  
BRIGHTON, CO 80601  
Phone: 303-286-7644 Fax: 303-286-7646  
www.eastsideheat.com jcozad@eastsideheat.com

Scale: 1 : 95

Page 1  
Right-Suite@ Universal 2012  
12.0.08 RSU06295  
2012-Jul-05 06:53:52  
...07 FORT COLLINS 06302012 (2).r...

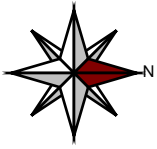

# MAIN FLOOR

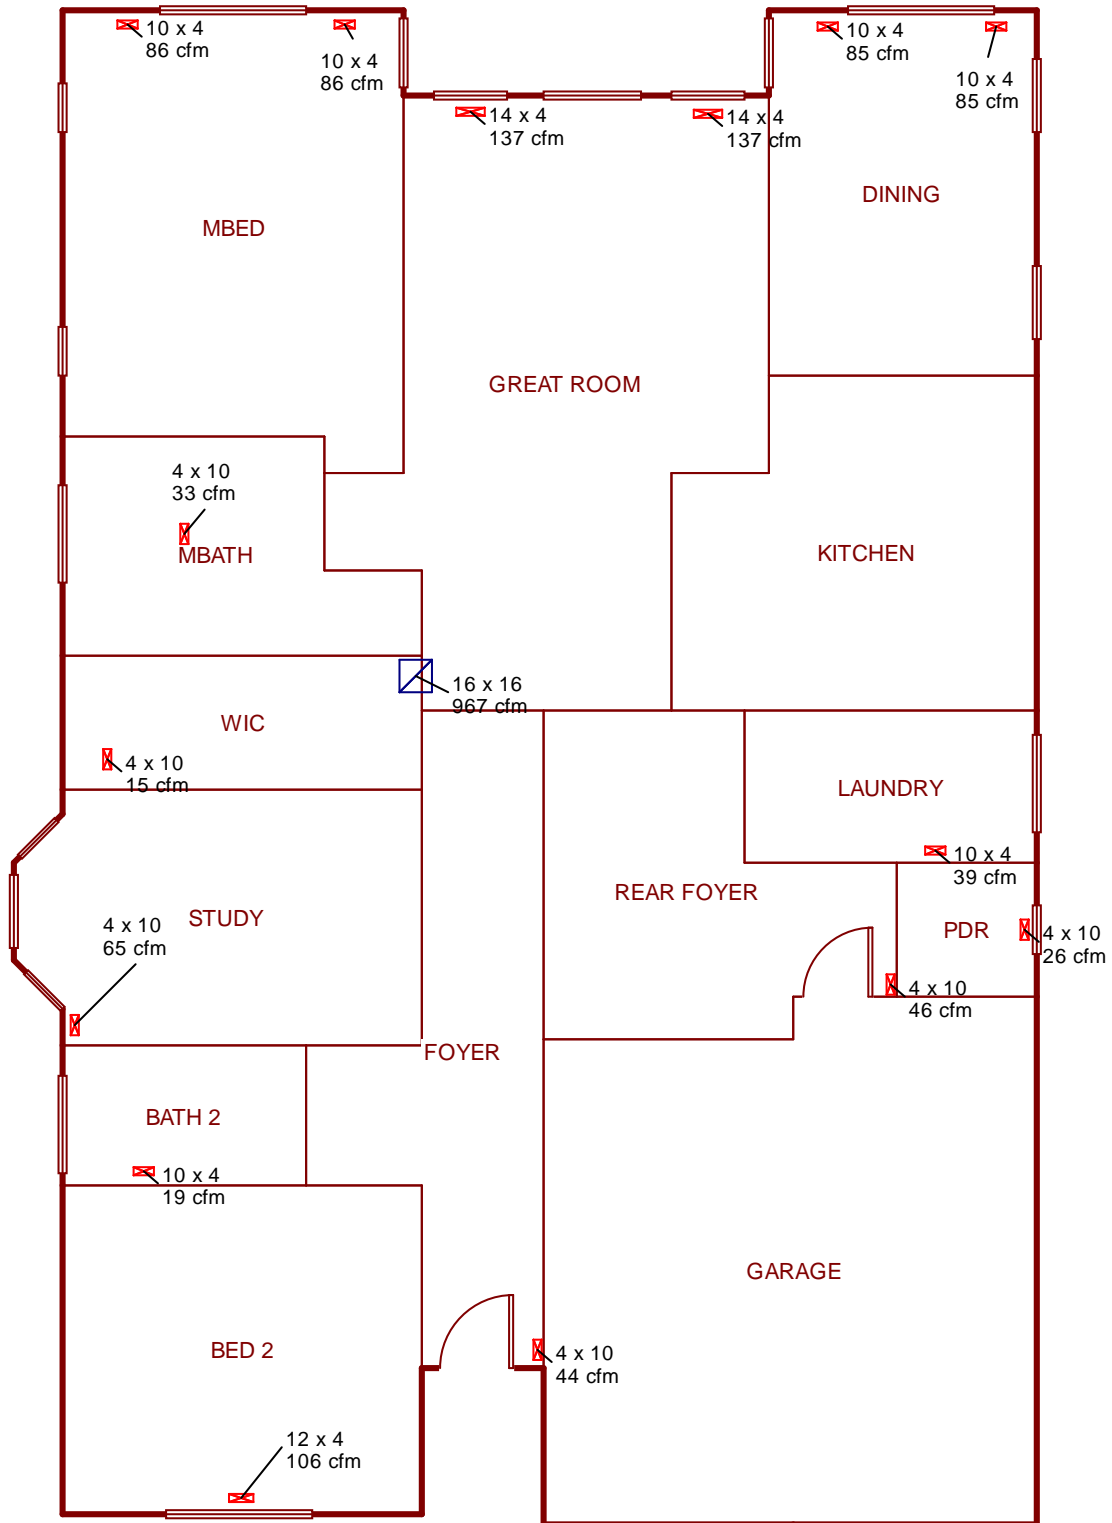

Job #: PLAN 3007 FORT COLLINS W/ FI...  
Performed by JOHN C. for:  
VILLAGE HOMES

## EASTSIDE HEATING & AIR CONDITIO...

10381 E 106TH AVE  
BRIGHTON, CO 80601  
Phone: 303-286-7644 Fax: 303-286-7646  
www.eastsideheat.com jcozad@eastsideheat.com

Scale: 1 : 95

Page 2  
Right-Suite@ Universal 2012  
12.0.08 RSU06295  
2012-Jul-05 06:53:52  
...07 FORT COLLINS 06302012 (2).r...